



**OVERVIEW AND ACCESS PLAN**  
SCALE: 1" = 60'

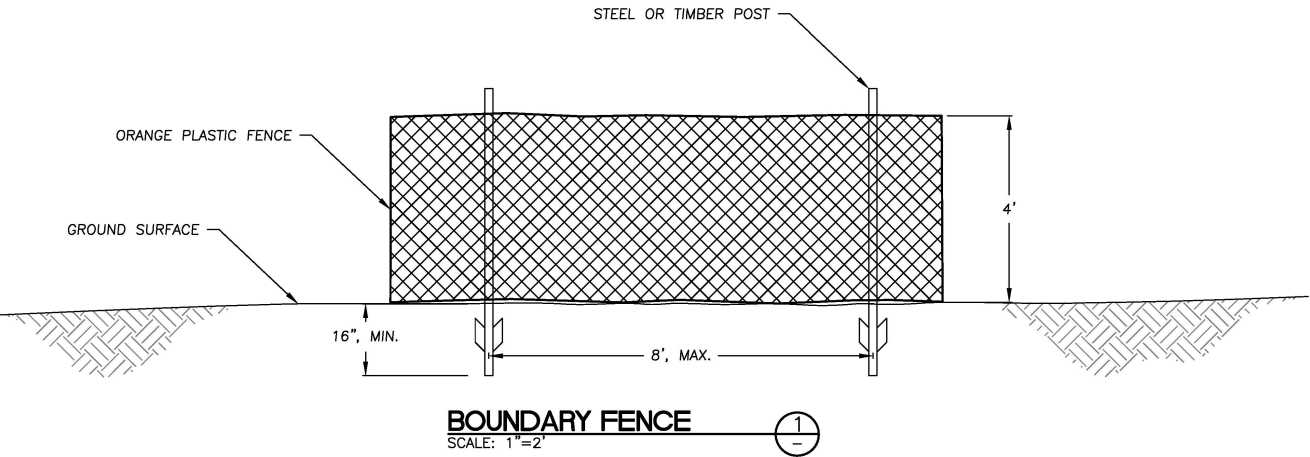

**BOUNDARY FENCE**  
SCALE: 1"=2'

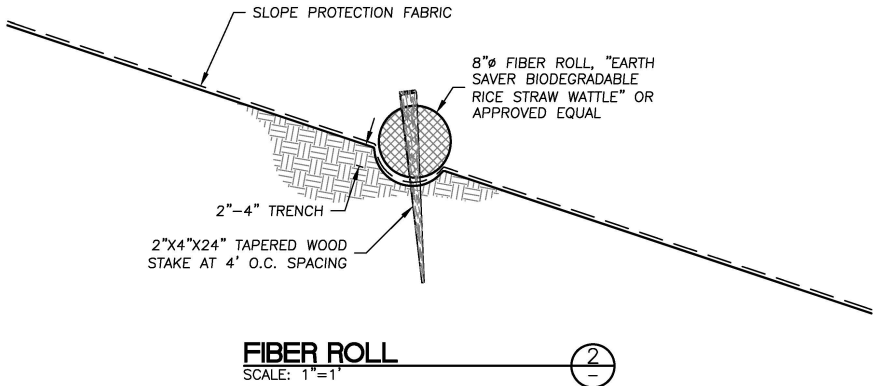

**FIBER ROLL**  
SCALE: 1"=1'

**ACCESS AND STAGING AREA NOTES**

1. USE ONLY THE APPROVED ACCESS POINTS, AS SHOWN ON THE DRAWINGS. STOCKPILE MATERIALS WITHIN AN EXISTING FLAT AND PREVIOUSLY DISTURBED AREA.
2. THE ACCESS PLAN SHOWN ON THE DRAWINGS IS SCHEMATIC. SUBMIT A SITE ACCESS PLAN FOR APPROVAL BY THE ENGINEER, PRIOR TO MOBILIZATION.
3. CONTAIN THE DOWNSLOPE PERIMETER OF STAGING OR STOCKPILE AREAS WITH FIBER ROLLS.
4. STORE, MAINTAIN AND REFUEL ALL EQUIPMENT AND MATERIALS IN A DESIGNATED PORTION OF A STAGING AREA.

**LEGEND**

- ○ — PROPOSED BOUNDARY FENCE
- ▨ STAGING AREA
- ■ ■ ■ TEMPORARY ACCESS ROUTE
- · — LIMITS OF GRADING
- - - - - PROPOSED FIBER ROLL

**PRELIMINARY**  
**NOT FOR CONSTRUCTION**

PREPARED AT THE REQUEST OF:  
**CITY OF WATSONVILLE**

**OVERVIEW AND ACCESS PLAN**

**STRUVE SLOUGH WATER QUALITY ENHANCEMENTS**  
**30% DESIGN SUBMITTAL**

DESIGNED BY: B.M.Z.  
DRAWN BY: K.P.B.  
CHECKED BY: B.M.Z.  
DATE: 1/29/2020  
JOB NO.: 19-005

BAR IS ONE INCH ON ORIGINAL DRAWING. ADJUST SCALES FOR REDUCED PLOTS